

OPTION 3 - CIRCLE

W132066.00




gai consultants
 WI75 N1081 STONEWOOD DRIVE, SUITE 103
 GERMAN TOWN, WI 53022
 262.250.8000 • FAX 262.250.8011

LOCATION: VILLAGE OF WHITEFISH BAY
 MILWAUKEE COUNTY, WISCONSIN
 SCALE: 1" = 50'
 DRAWN BY: B.GREISCH

DATE: JANUARY, 2014

STORM WATER FACILITY DETAIL

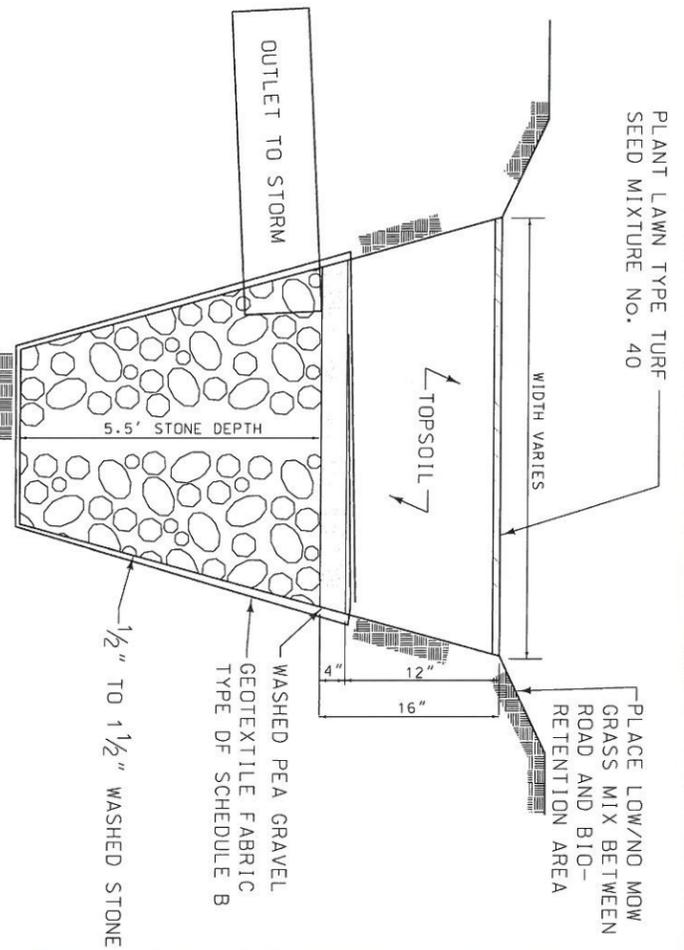

IMPROVE INTERSECTION AT OAKLAND (TYPICAL ALL OPTIONS)



21' FACE OF CURB TO FACE OF CURB

STRIPED CROSS WALK WITH EXTENDED MEDIAN (TYP ALL OPTIONS)

HAMPTON RD

OAKLAND AVE

1" = 50'

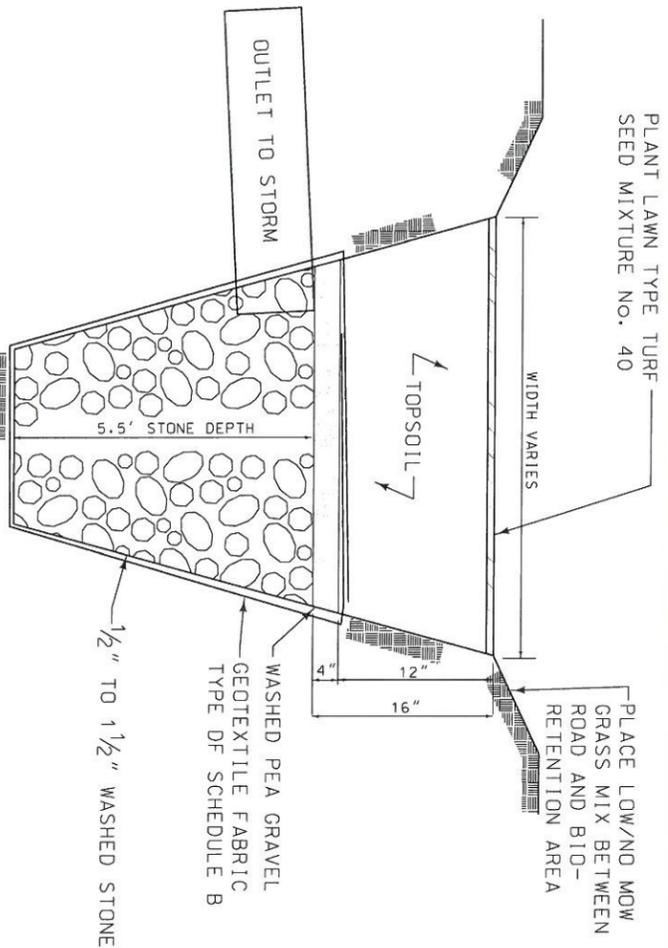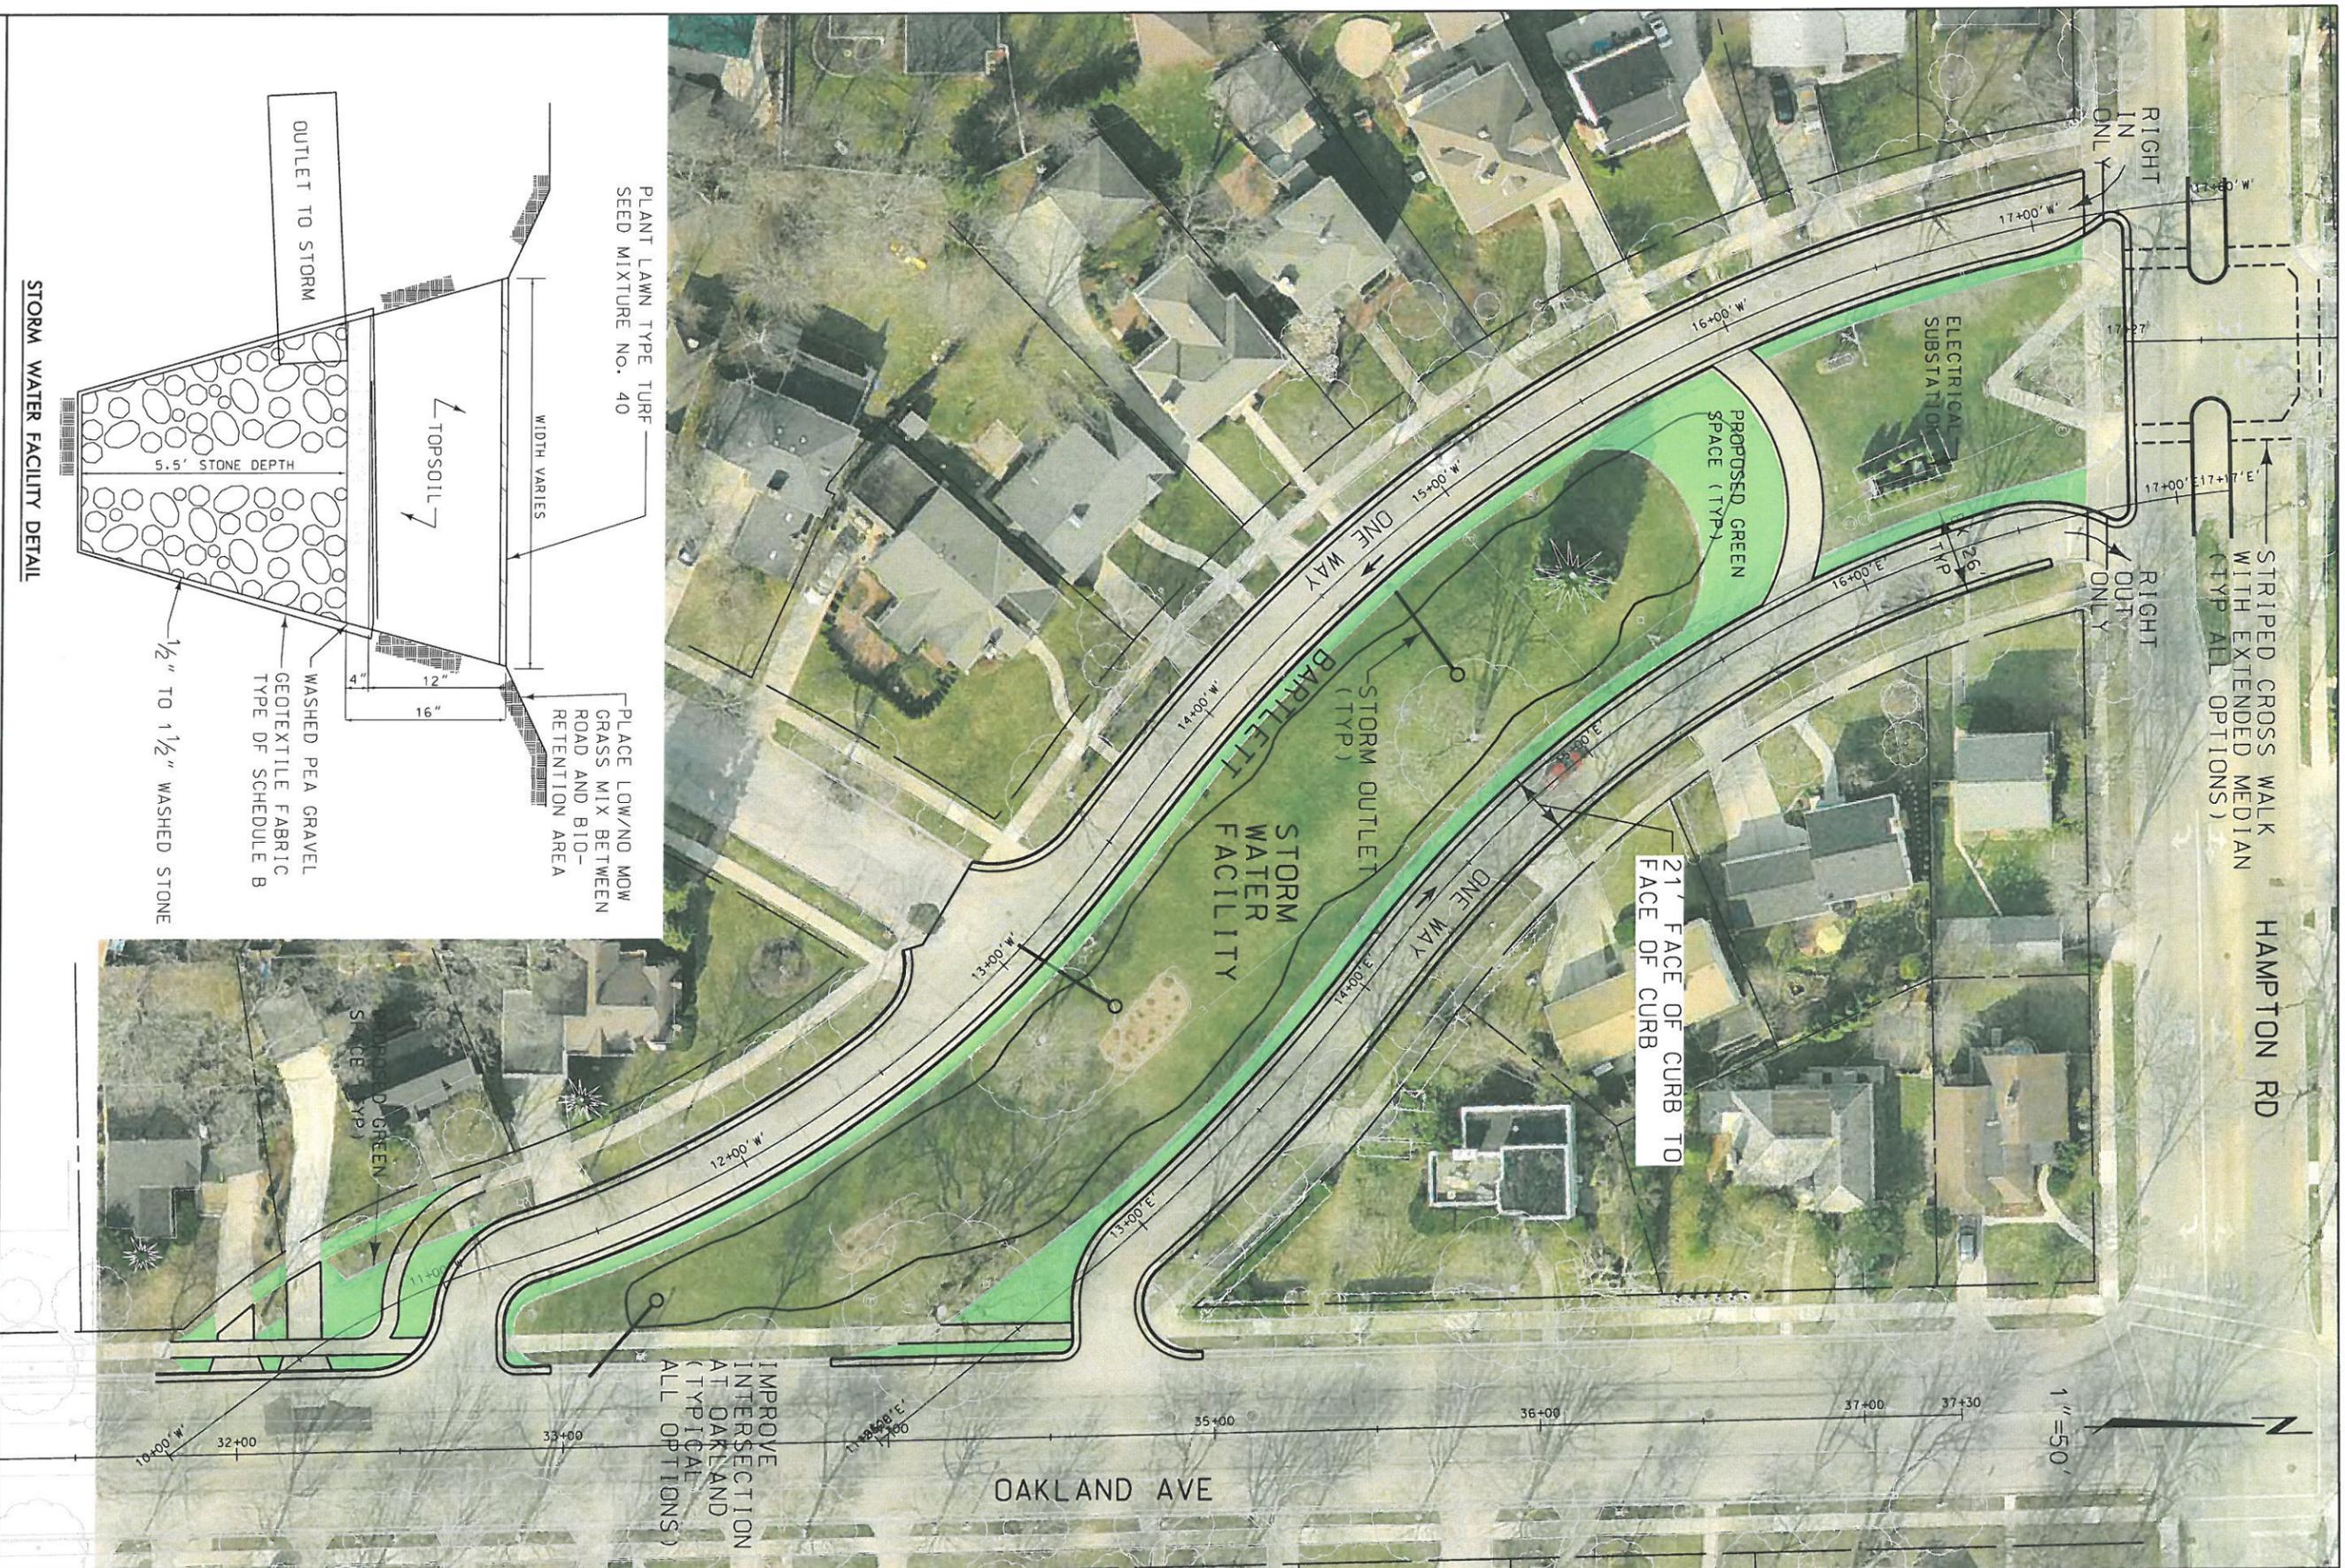

OPTION 4 - ONE WAY

W132066.00

gai consultants
 W175 N11081 STONEMOOD DRIVE, SUITE 103
 GERMANTOWN, WI 53022
 262.250.8000 • FAX 262.250.8011

LOCATION: VILLAGE OF WHITEFISH BAY
 MILWAUKEE COUNTY, WISCONSIN
 SCALE: 1" = 50'
 DRAWN BY: B.GREISCH

DATE: JANUARY, 2014